

100mm on original sheet

revisions				
no.	description	date	initial	check



GROUND FLOOR PLAN

NOTES

DO NOT SCALE FROM THIS DRAWING
DRAWING SUBJECT TO COPYRIGHT ACT

Architects' Co-Partnership
Northway House, Coopers Lane, Northway,
Hertfordshire, EN6 4PS
Telephone 01707 651144 Fax 01707 652600
Email info@acpartnerships.co.uk


client
INSPIRE
project
COPPICE PERFORMING ARTS SCHOOL

scale	date drawn	drawn by
1 : 200	19/17/10	ARC
1 check date	2 check date	checked by
17/10/10	17/10/10	LFS
drawing no.	revision	
4117- AL-1101-P6		

15/11/2010 07:45:21

revisions

no.	description	date	initial	check

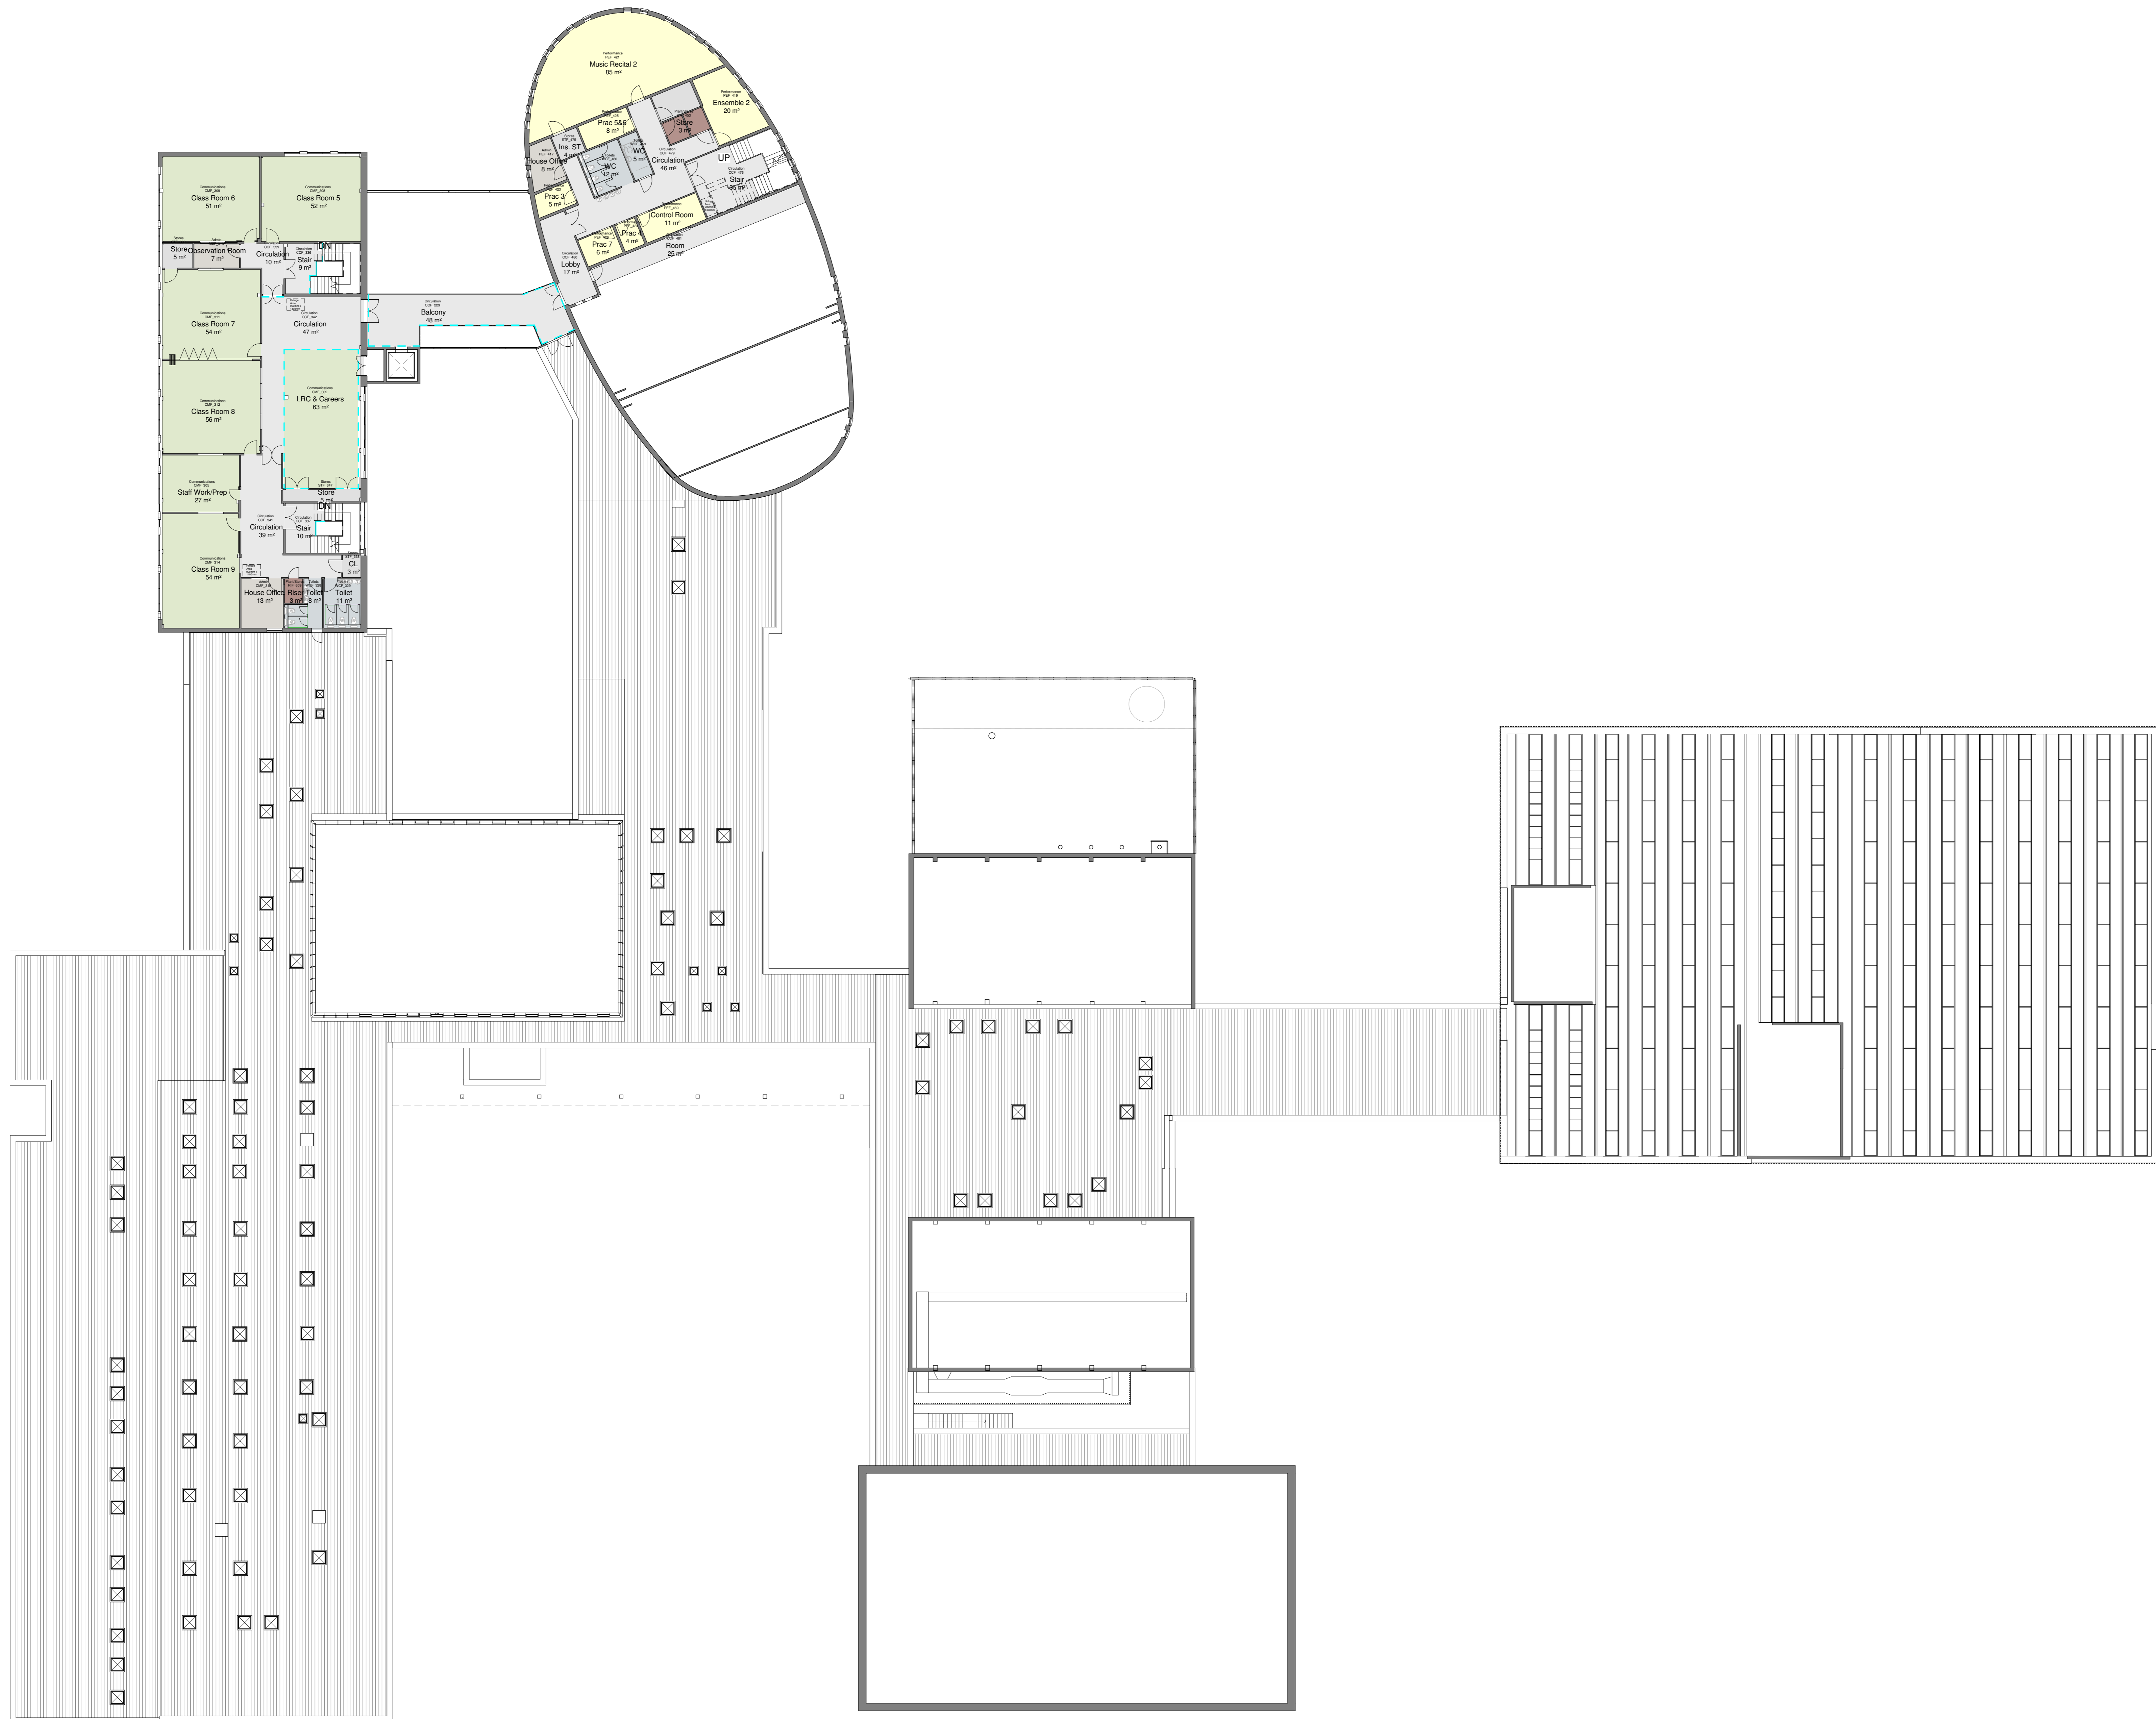

FIRST FLOOR PLAN

By Department Legend

- Admin
- Circulation
- Communications
- Performance
- Plant/Stores
- Stores
- Toilets

notes

DO NOT SCALE FROM THIS DRAWING
DRAWING SUBJECT TO COPYRIGHT ACT

Architects' Co-Partnership
 Northern House, Coopers Lane, Northaw, Hertfordshire, EN6 4PS
 Telephone 01707 651141 Fax 01707 652600
 Email: info@accpartnership.co.uk


client
INSPIRE
 project
COPPICE PERFORMING ARTS SCHOOL

FIRST FLOOR PLAN

scale	date drawn	drawn by	
1:200	10/17/10	PBB	
check date	checked by	check date	checked by
17-10-10	ARC	17-10-10	LFS
drawing no.	revision		
4117- AL-1102-P6			

revisions

no.	description	date	initial	check

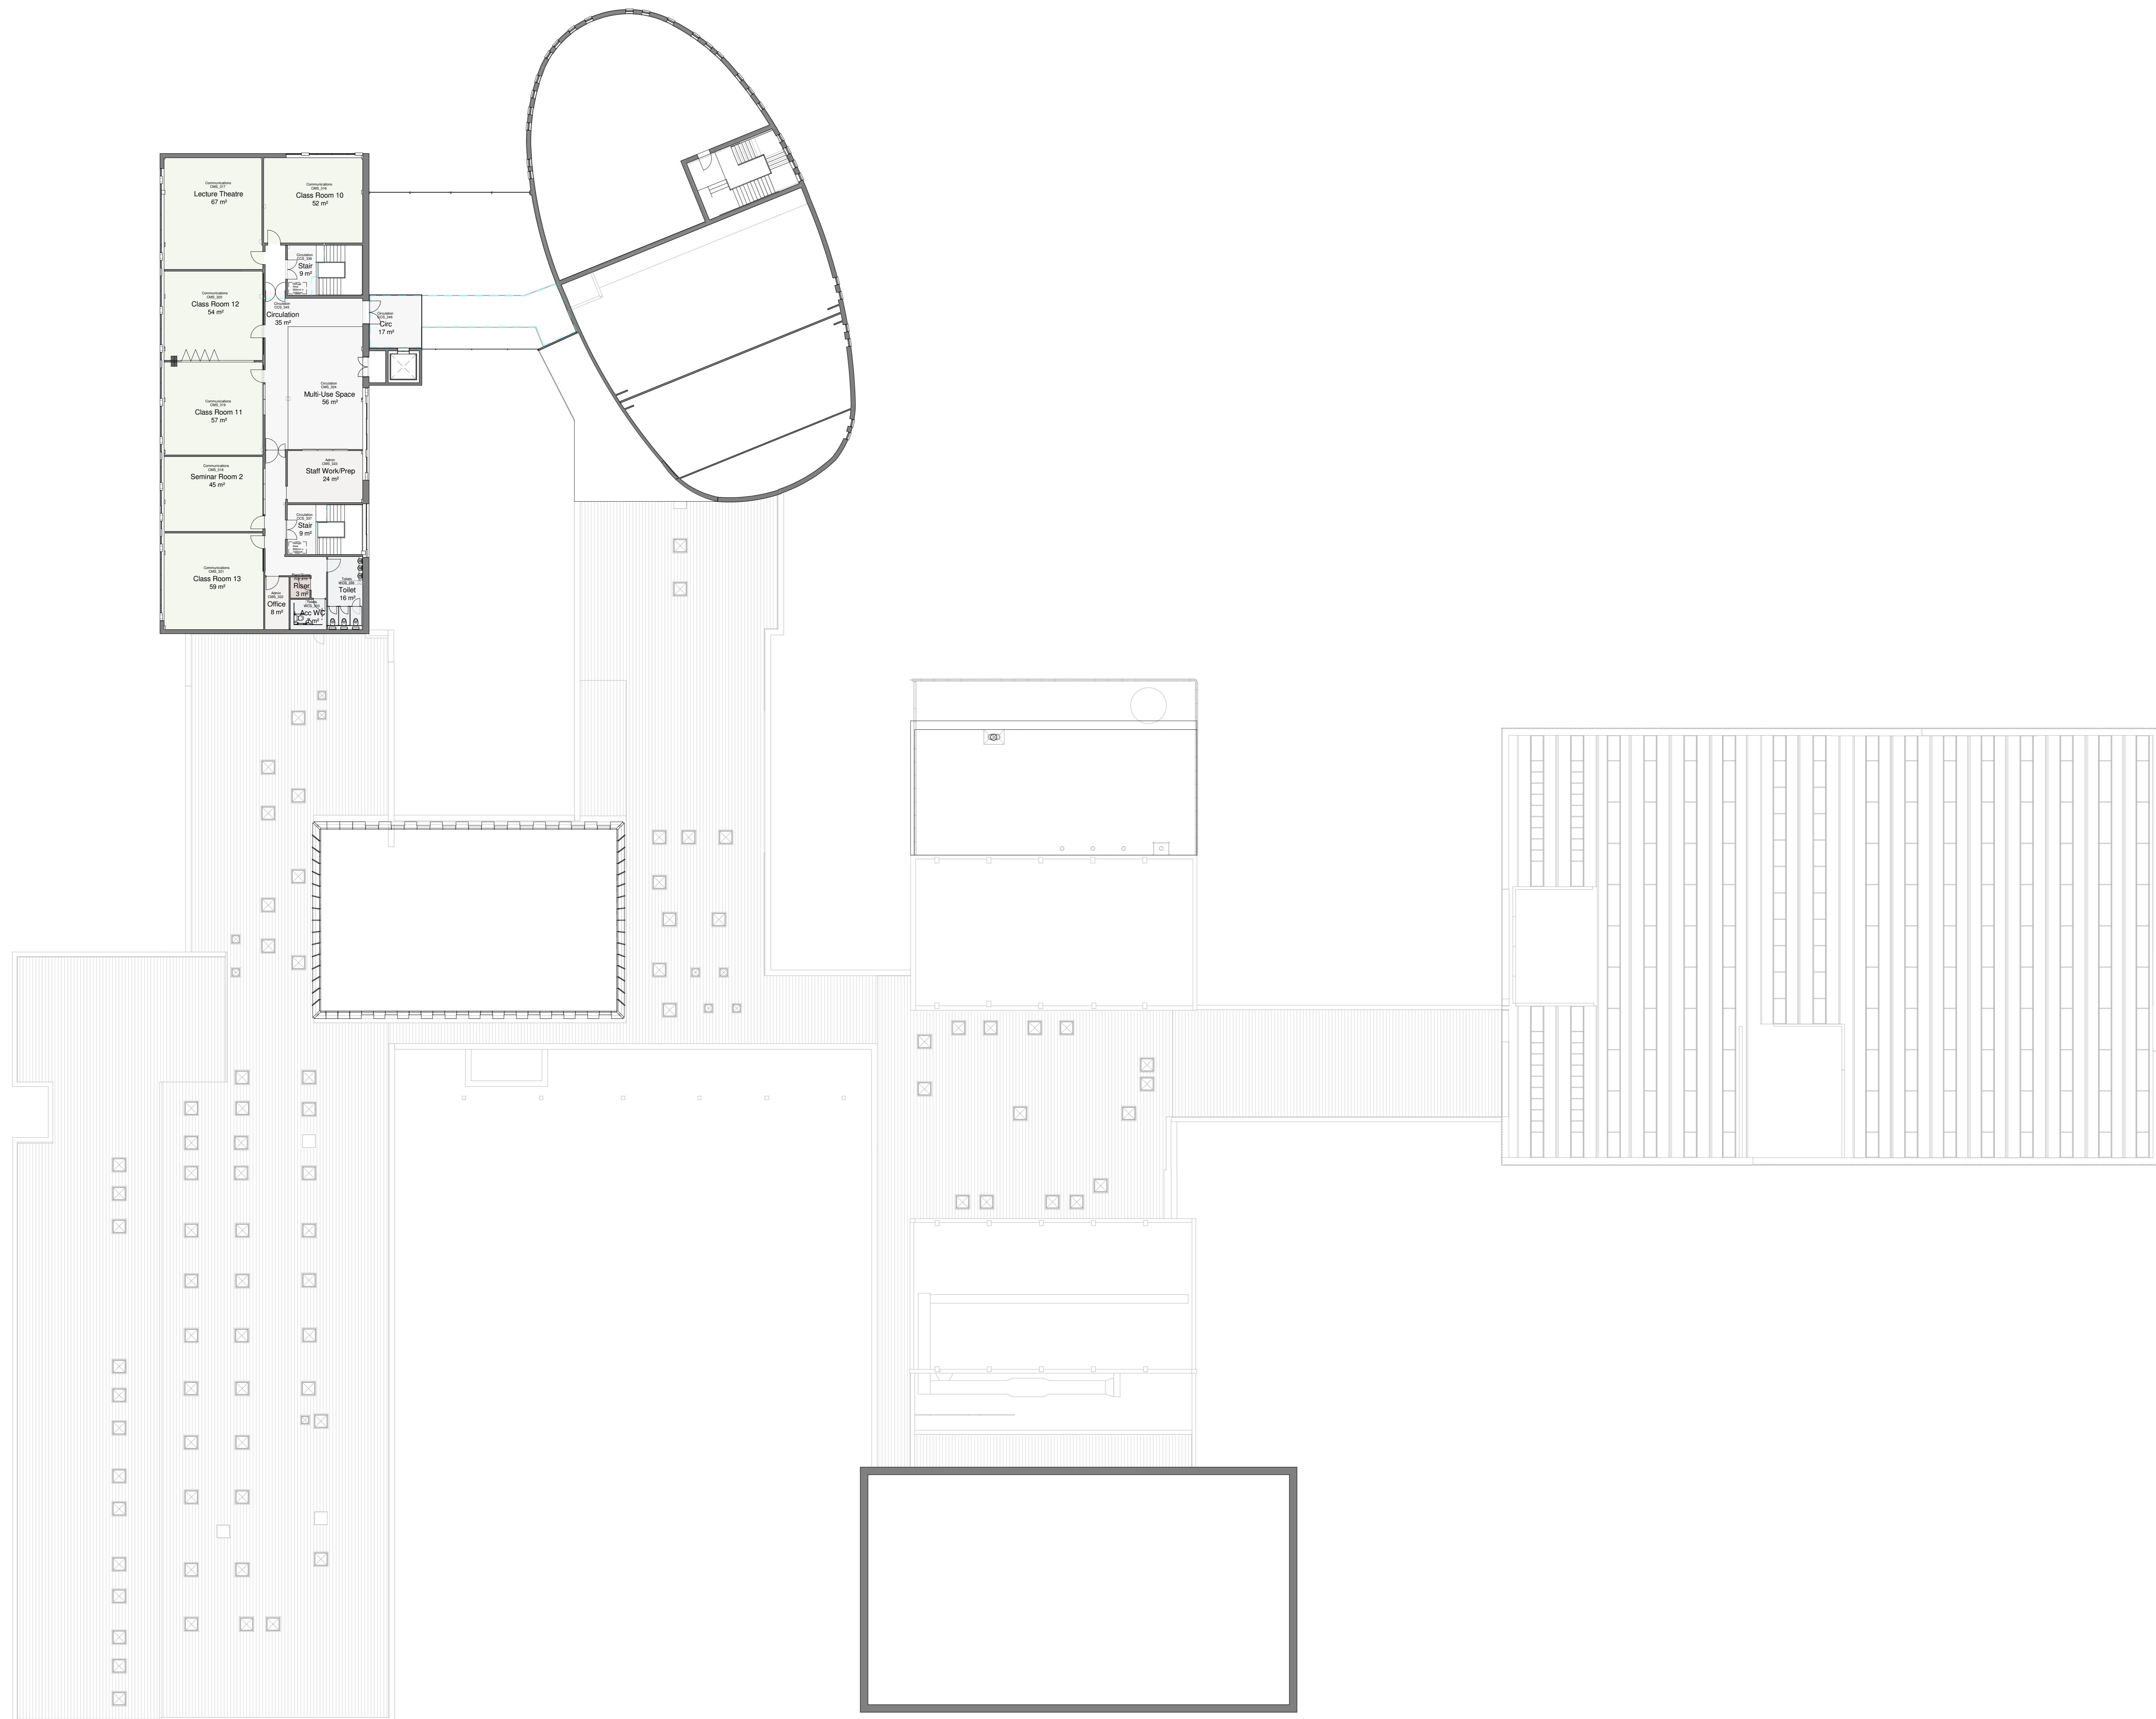

By Department Legend

- Admin
- Circulation
- Communications
- Plant/Stores
- Toilets

notes

DO NOT SCALE FROM THIS DRAWING
DRAWING SUBJECT TO COPYRIGHT ACT

Architects' Co-Partnership
 Northern House, Coopers Lane, Northaw, Hertfordshire, EN6 4PS
 Telephone 01707 651141 Fax 01707 652600
 Email: info@accpartnership.co.uk

client

INSPIRE

project

COPPICE PERFORMING ARTS SCHOOL

drawing

SECOND FLOOR PLAN

scale	date drawn	drawn by
1:200	10/17/10	PBB
1: check date	checked by	2: check date
17-10-10	ARC	17-10-10
checked by	checked by	checked by
	LFS	LFS

drawing no. revision

4117- AL-1103-P6

SECOND FLOOR PLAN